




KEY

 Proposed Demolition

 Walls to be retained

Existing First Floor Plan showing demolitions - scale 1:100 @ A3

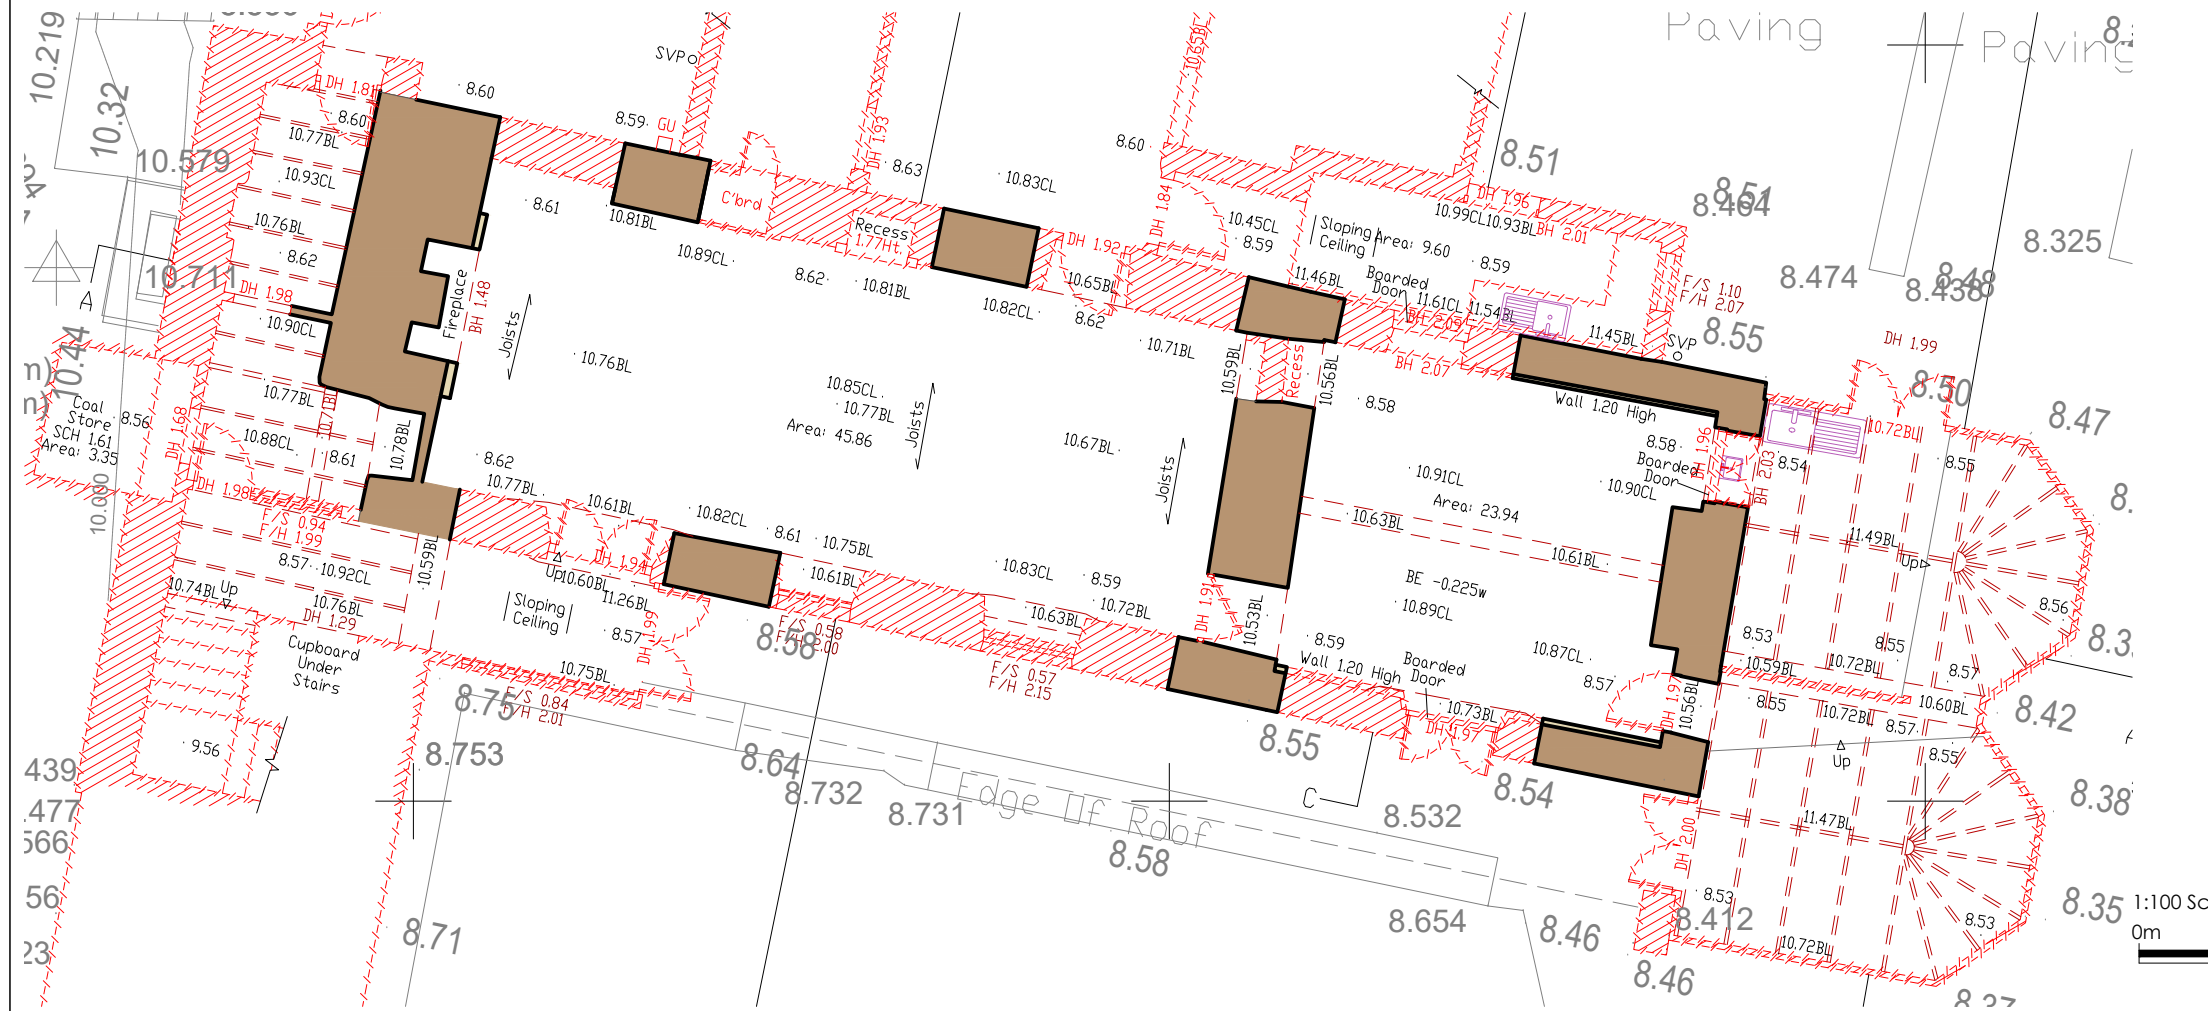

Existing Ground Floor Plan showing demolitions - scale 1:100 @ A3

A3 Sheet Size

NOTES

- All dimensions and levels are to be checked on site by the Main Contractor before work commences. The Architect is to be informed immediately of any discrepancies.
- Do not scale this drawing, use written dimensions only.
- Larger scale drawings are to be used over smaller scale drawings.
- All dimensions are in millimetres unless otherwise stated.
- If in doubt ask.

© Copyright of Koha Architects Ltd.

Rev	Date	Notes

Status

FOR COMMENT

Client	PBHH Limited		
Project	Pendower Beach House Hotel Regeneration Ruan High Lanes, Truro, TR2 5LW, Cornwall.		
Title	Existing Farmhouse Building showing Proposed Demolition		
Scale	1:100 @ A3	Drawn by	AJL
Date	12.04.2019	Revision	-
Drawing Number	111 - 208	Revision	-

Tremough Innovation Centre, Penryn, TR10 9TA, Cornwall
T: 01326 567212 E: info@kohaarchitects.com

