

This survey has been produced at the surveyor's sole discretion and shall only be used for the original intended purpose. Any copying should only be undertaken using a suitable media print produced using the original data. The printed scale may differ from the electronic version of the survey data.

It is for the use only of the party to which it has been addressed and no responsibility is accepted by any third party for the whole or part of its contents. This survey has been prepared on the basis that all information and facts, which may affect the survey, have been disclosed to Nuplan by its parties concerned and no liability or responsibility can be accepted unless full disclosure has been made.

All ground features that were visible at the time of the survey have been located, however there may have been items obscured. Please note and the location has been marked as such for the surveyor and should be confirmed on site prior to any alterations or design work.

All data remains in the ownership of Nuplan Surveys Ltd and any other information should be reported to Nuplan.

Nuplan is the trading name of Nuplan Surveys Ltd, a limited company registered in England No. 0762000.
 Registered address: 2 Church Street, Tynardreath, Par, Cornwall PL24 2QG

BUILDING SURVEY HATCHES	BUILDING SURVEY ANNOTATIONS
Solid Walls	Floor To Sill Dimension FIS 0.87
Stud Walls	Floor To Head Dimension FHD 2.20
Sills	Door Head Dimension DH 1.98
Worktop	Beam Soffit Height BH 2.05
Plinths	Room Area Area: 9.04
Roof Tiles	Structural Ceiling Height SCH 2.70
	Falce Ceiling Height FCH 2.30
	Level x 50.00
	Ceiling Level x 52.70CL
	Beam Soffit Level x 52.70BL
	Window Sill Level x 51.00 WSL
	Window Head Level x 52.00 WHL
	Door Head Level x 52.00 DHL
	Inspection Cover IC
	Rain Water Pipe RWP
	Soil Vent Pipe SVP
	Hot Water Tank HWT


ELEVATIONS HATCHES	ELEVATIONS ANNOTATIONS
Brickwork	Levels 0.00
Render	Rain Water Pipe RWP
Roof Tiles	Soil Vent Pipe SVP
Stonework	
Hung Tiles	

Note: Hatches are indicative only and do not reflect the true sizes of the bricks or tiles.

TOPOGRAPHICAL SURVEY LEGEND	
Banks	
Centreline	
Change Of Surface	
Fence	
Kerb	
Overhead Wires	
Vegetation	
BT	British Telecom
CATV	Cable Tv
COV	Unidentified Cover
ELE	Electricity
EP	Electricity Pole
ER	Earth Rod
FH	Fire Hydrant
FP	Flag Pole
GAS	Gas Cover
GU	Gully
IC	Inspection Cover
LP	Lamp Post
MET	Meter
MH	Manhole
Mkr	Marker
RE	Roding Eye
RWP	Rain Water Pipe
SC	Stop Cock
SV	Stop Valve
SVP	Soil Vent Pipe
TK	Top Of Kerb
TL	Traffic Light
TWL	Top Of Wall
TP	Telegraph Pole
UTL	Unable To Lift (Cover)
WAT	Water Cover
Spot Height	x 50.00
Gate	
Embankment	
Building (Part Representation)	
Tree	

Grid & Datum	
Survey Grid: Local Grid <input type="checkbox"/> Nat. Grid <input checked="" type="checkbox"/>	Existing Grid <input type="checkbox"/>
Survey Datum: Local Datum <input type="checkbox"/> Nat. Grid <input checked="" type="checkbox"/>	O.S.M. <input type="checkbox"/>

Rev	Notes	Drawn	Date

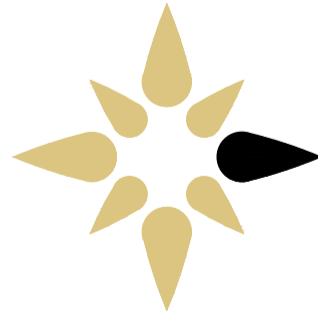

Nuplan
Professional Precision

2 Church Street, Tynardreath, Par, Cornwall, PL24 2QG
 Mobile: 07970 205847
 Email: info@nuplansurveys.com
 www.nuplansurveys.com


Title: **Topographical Survey**

Client: **PBHH Ltd**

Project: **Pendower Beach House Hotel, Ruan High Lanes**

Date	01/03/2019	Post Code	TR2 5LW
Surveyed:	NJS	Scale:	1:100/A1 Sheet
Drawn:	NJS		
Checked:	RES		

Project No:	190125	Dwg No:	01	Rev:	-
-------------	--------	---------	----	------	---

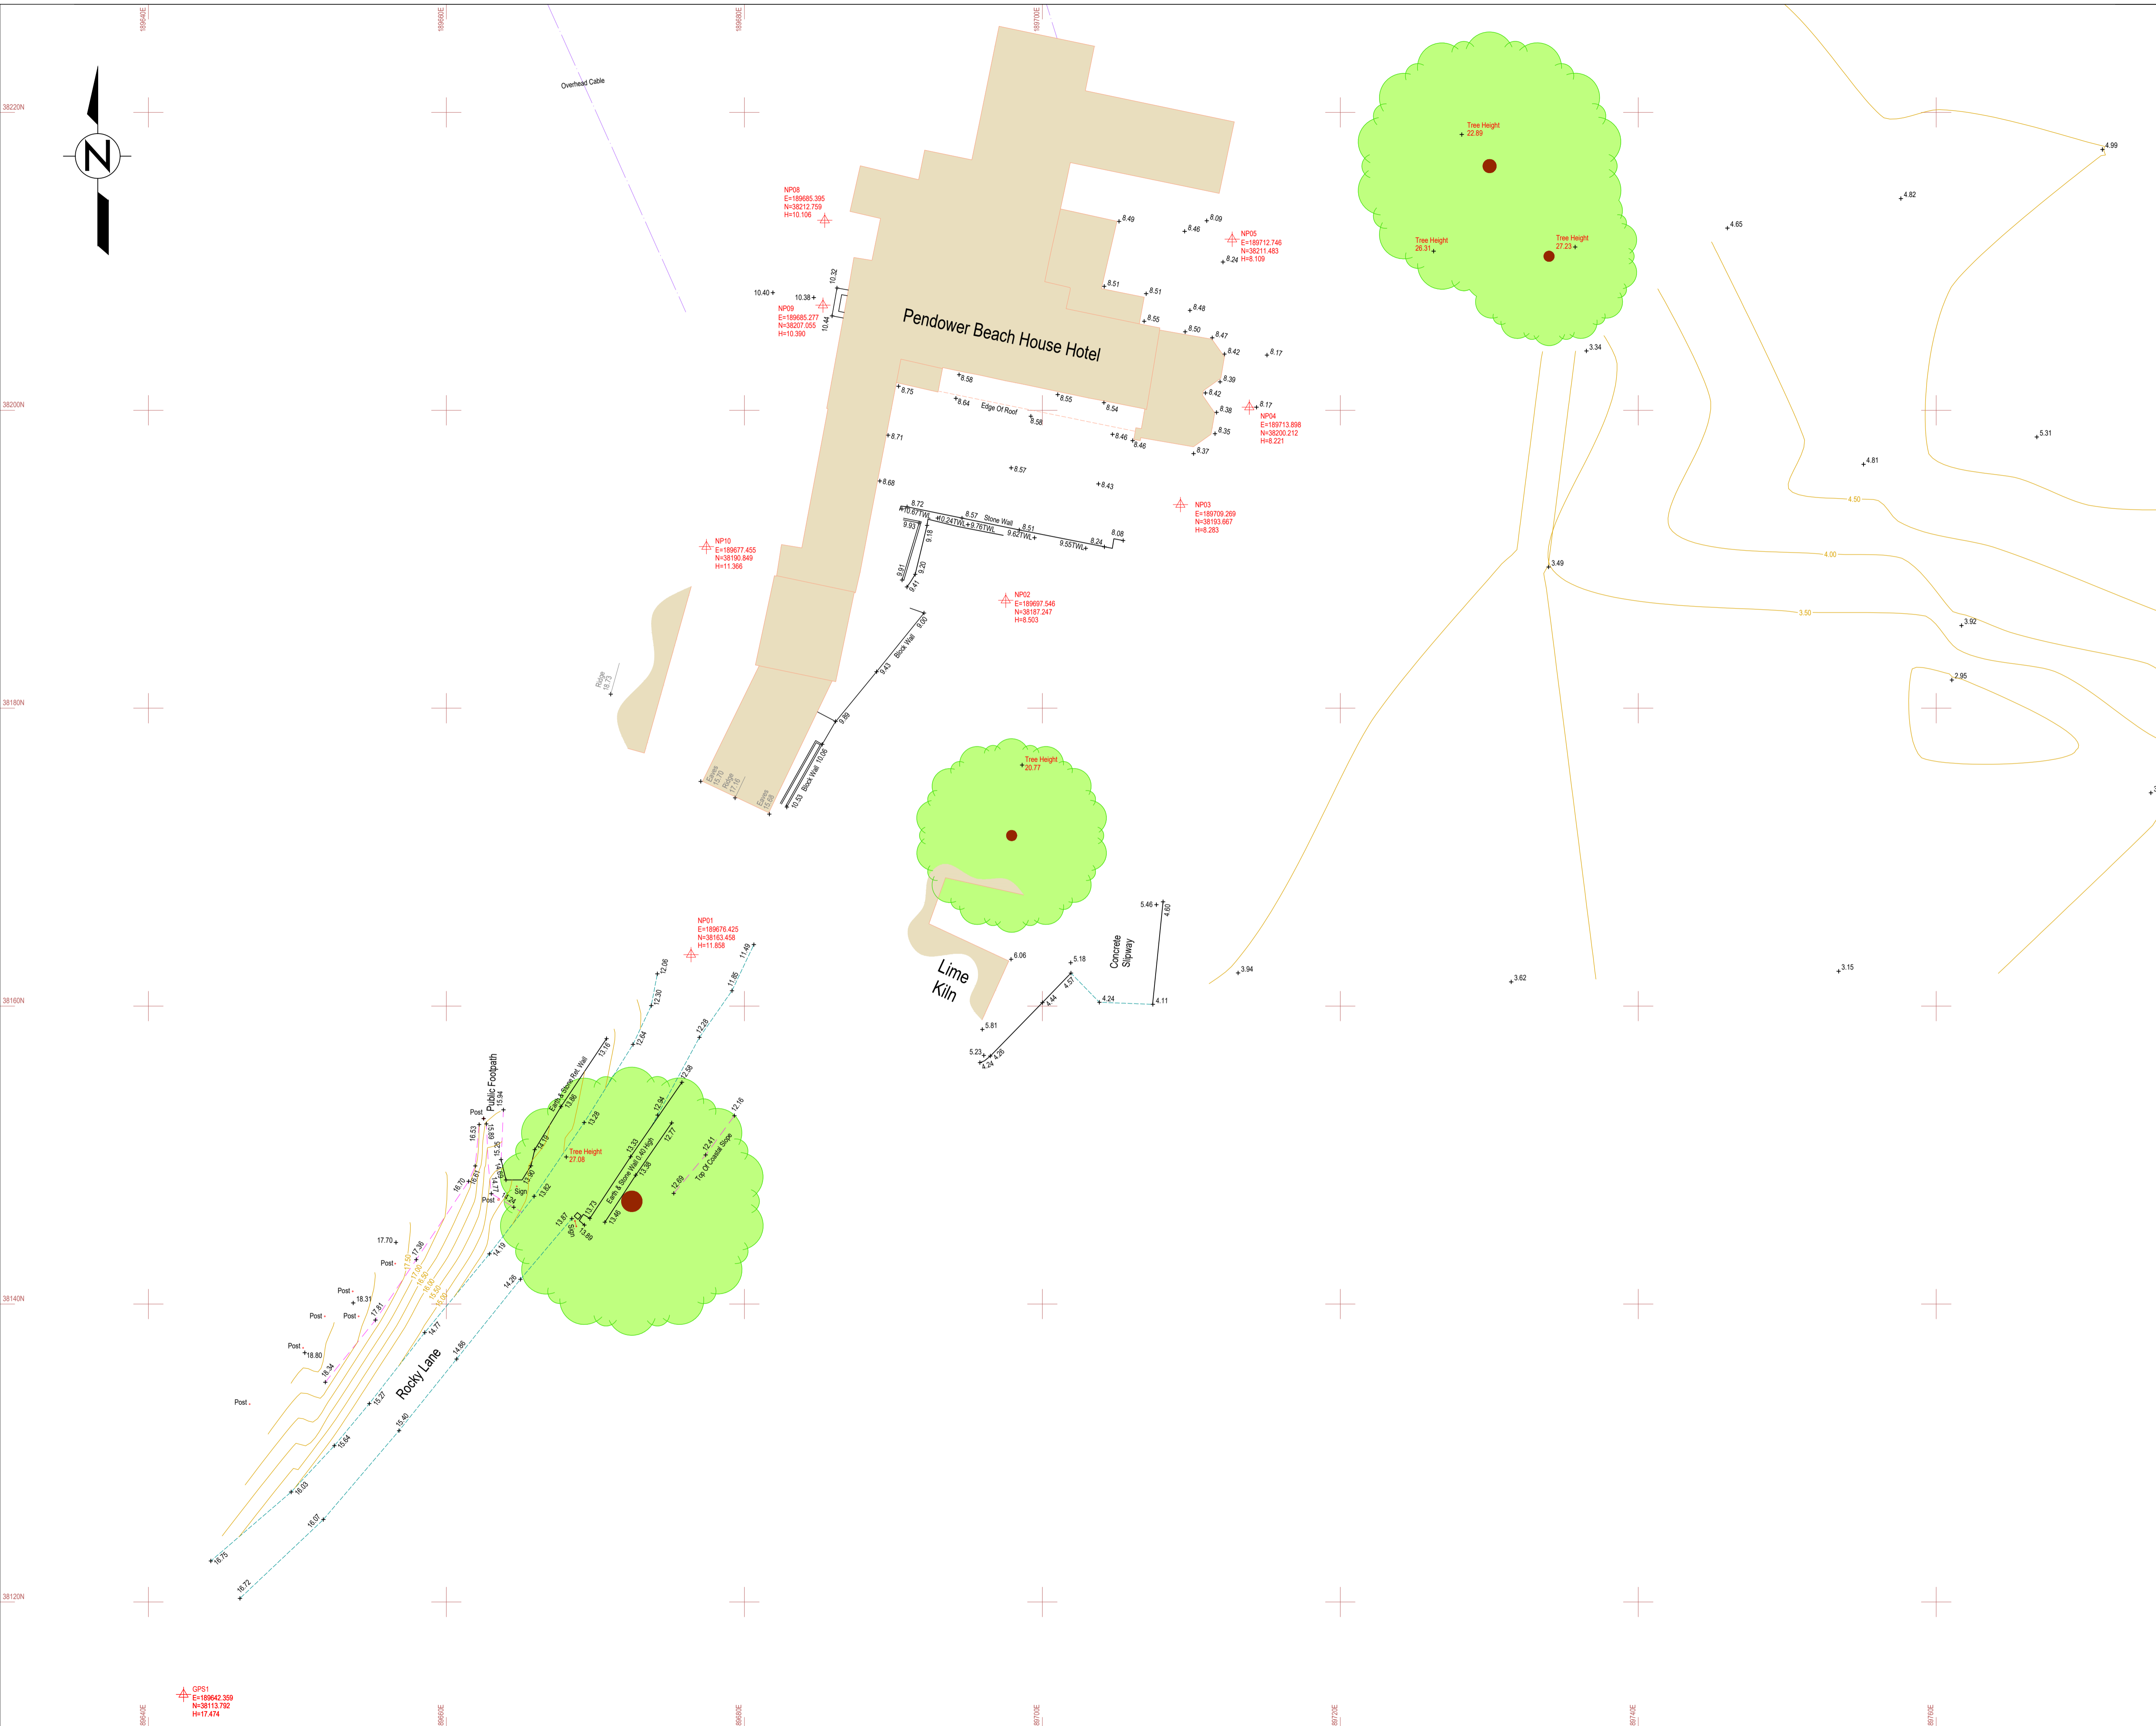

GPS1
 E=189642.359
 N=38113.782
 H=17.474